


ELEVATION

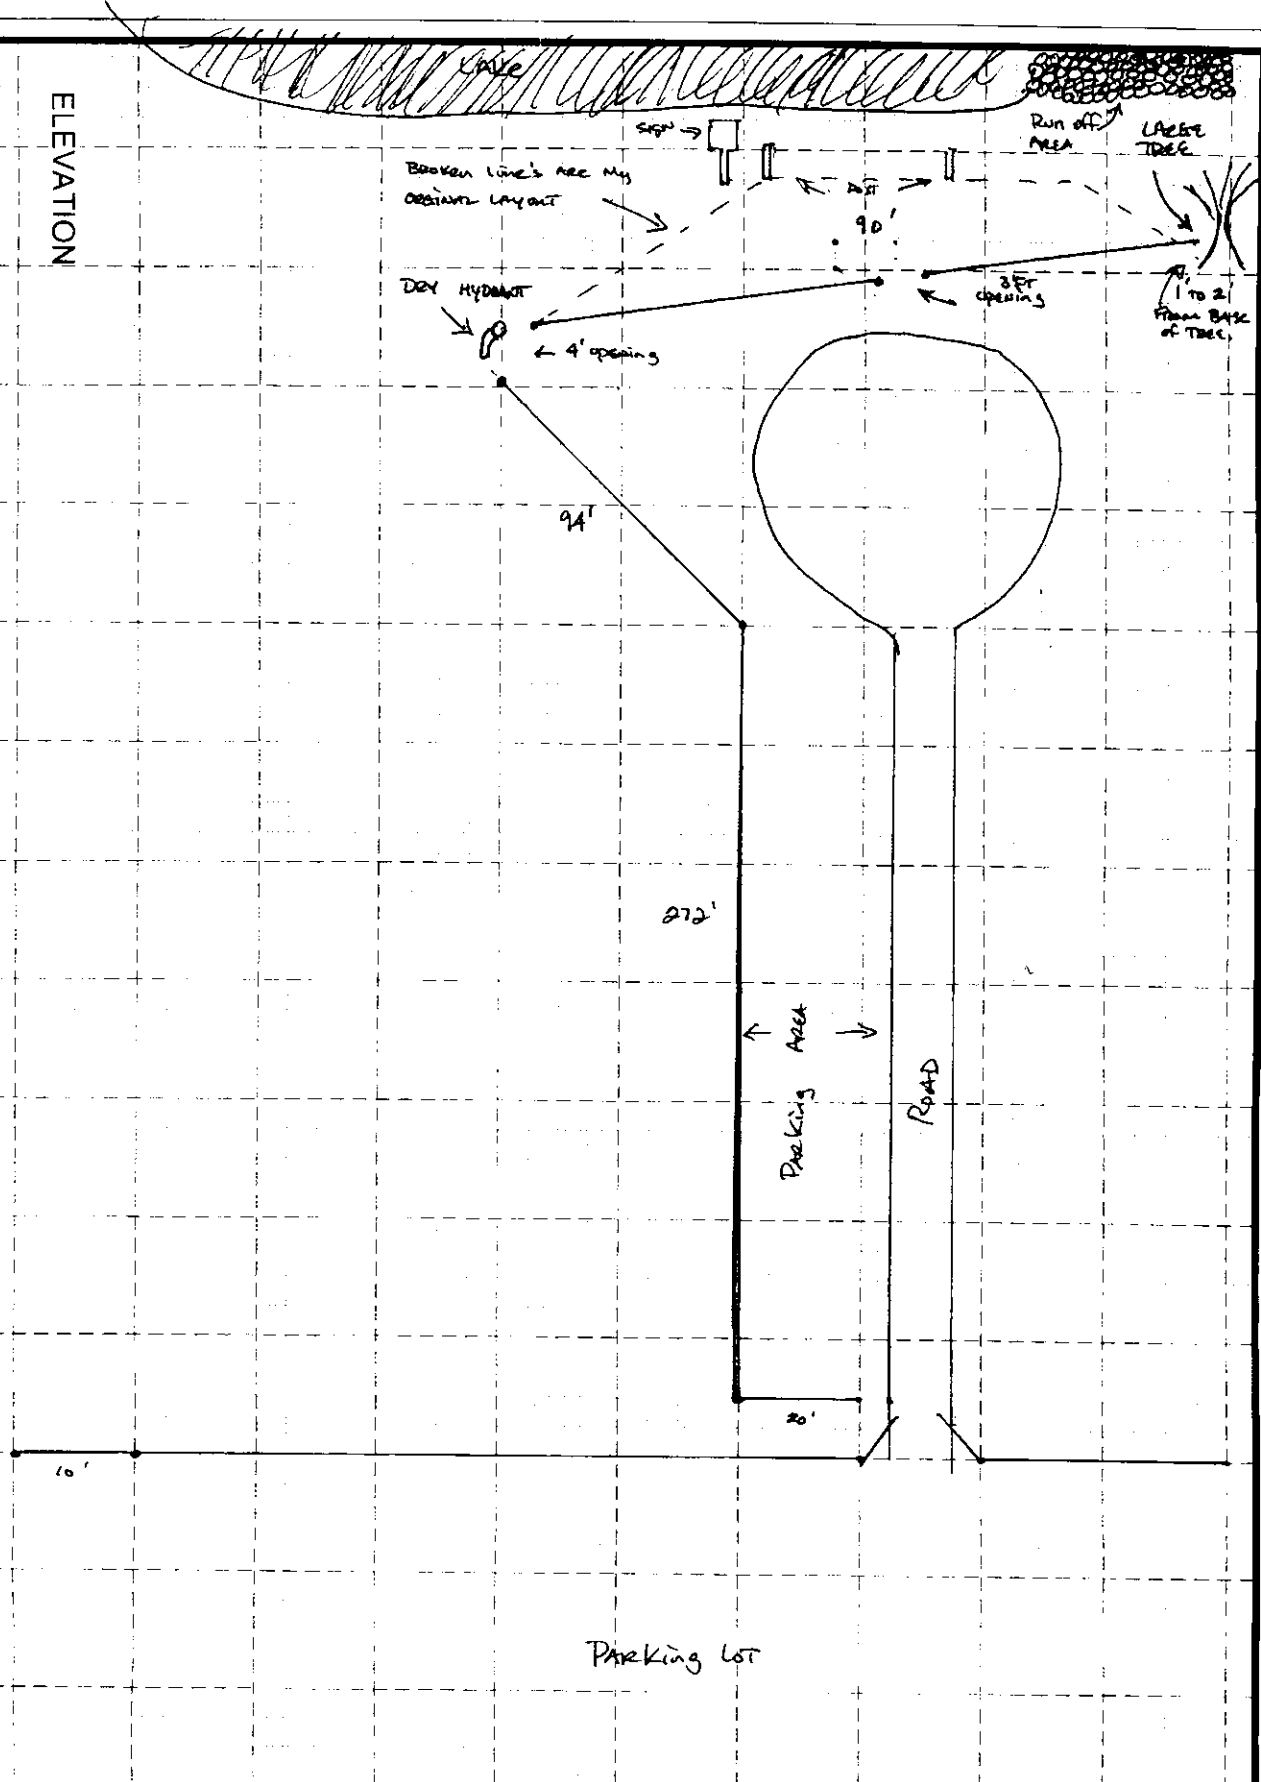

2
DATE
07-04-08

DECK PLAN
SCALE: 1/4"=1'

LONG FENCE CO. INC.

42521 JOHN MOSBY HIGHWAY
CHANTILLY, VA. 20152 (703)-471-0960

PREPARED BY:
Don Christian